
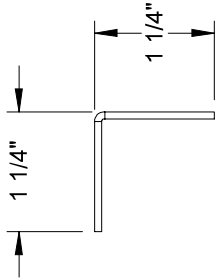
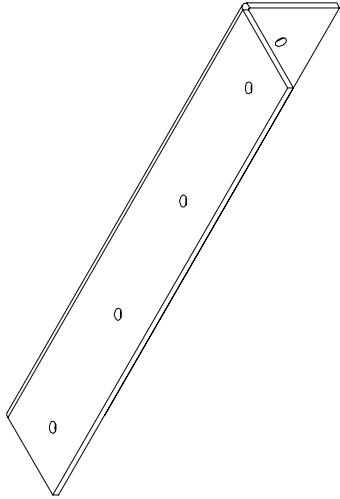
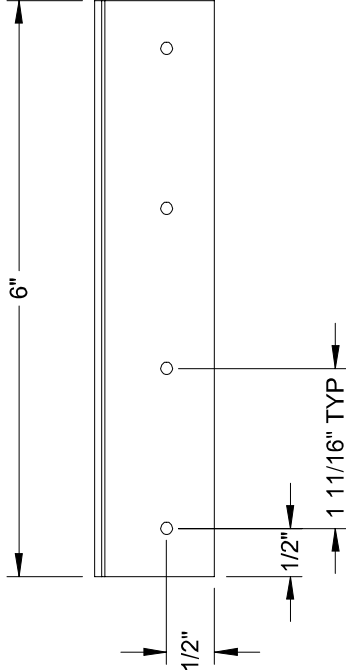


Attn: _____

**RESTRAINT CLIP FOR USE WITH
CDI CURB # 4021
(4 clips total, 2 per long side of unit).**

Tag: _____

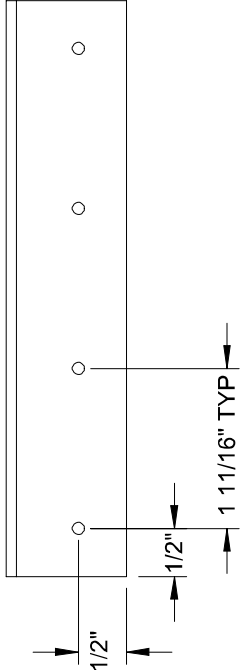

ALL DIMENSIONS ARE
UNLESS OTHERWISE
SPECIFIED
1/16" (1.588 mm)
1/32" (0.787 mm)
1/64" (0.391 mm)




- * Verify existing curb OD
- * Verify supply and return openings
- * Note any changes
- * Call with any questions
- * Fax back if drawing is OK as is

APPROVALS		DATE	TITLE:
DRAWN:	ehanson	7/30/2014	10-L-CLIP-4021
CHECKED:			
MGMT:			
9560 85 TH AVE, N MAPLE GROVE, MN 55369 (763)391-7790 (763)3917851		FILE NAME: 10-L-CLIP-4021	REV: 01
		ECO #:	SCA 00 of 28
			SHEET: 1 OF 2

STANDARD CDI CONSTRUCTION FOR ADAPTERS
MATERIAL: 14 GA GALVANIZED STEEL

Attn: _____

Tag: _____

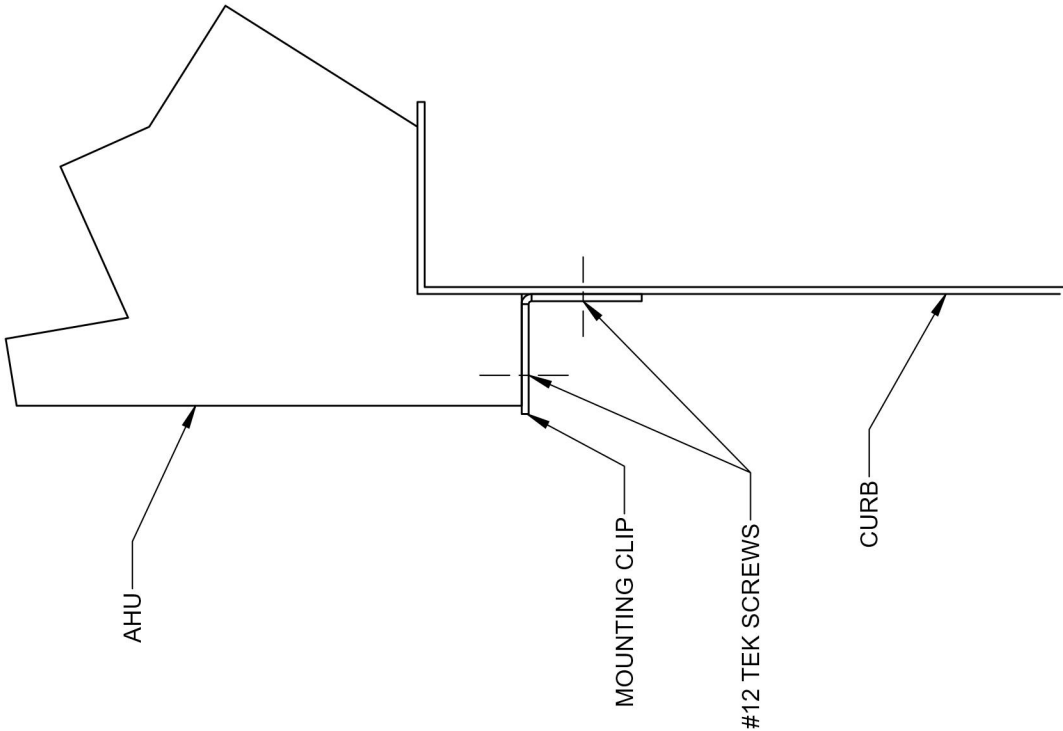

**RESTRAINT CLIP FOR USE WITH
CDI CURB # 4021
(4 clips total, 2 per long side of unit).**

DIMENSIONS ARE
BASED ON:
1,000 in
(25.40 mm)



APPROVALS

DATE

TITLE:

7/30/2014

DRAWN: ehanson

CHECKED:

MGMT:

- * Verify existing curb OD
- * Verify supply and return openings
- * Note any changes
- * Call with any questions
- * Fax back if drawing is OK as is

10-L-CLIP-4021

9560 85 TH AVE. N

MAPLE GROVE, MN 55369

FILE NAME:

10-L-CLIP

REV:

01

(763)391-7790

(763)3917851

ECO #:

10-L-CLIP

DRAWING NO.:

01

SCALE: 1/8" = 1'-0"

SHEET: 2

OF 2