




Date:	Weight: 277lbs (US) 125.65kg (Metric)	Part Number: CRB-HE4F-14
RTU:		

Submitted to:	Approved by:	Notes:
---------------	--------------	--------

Knockdown Curb - 14 Inches Tall Non Insulated Full Perimeter, Using Corner Brackets Galvanized Metal Construction. Knockdown Roof Curb Without Pitch, Insulated Deck Pans Included, Includes Wood Nailer, And Gasket Package.

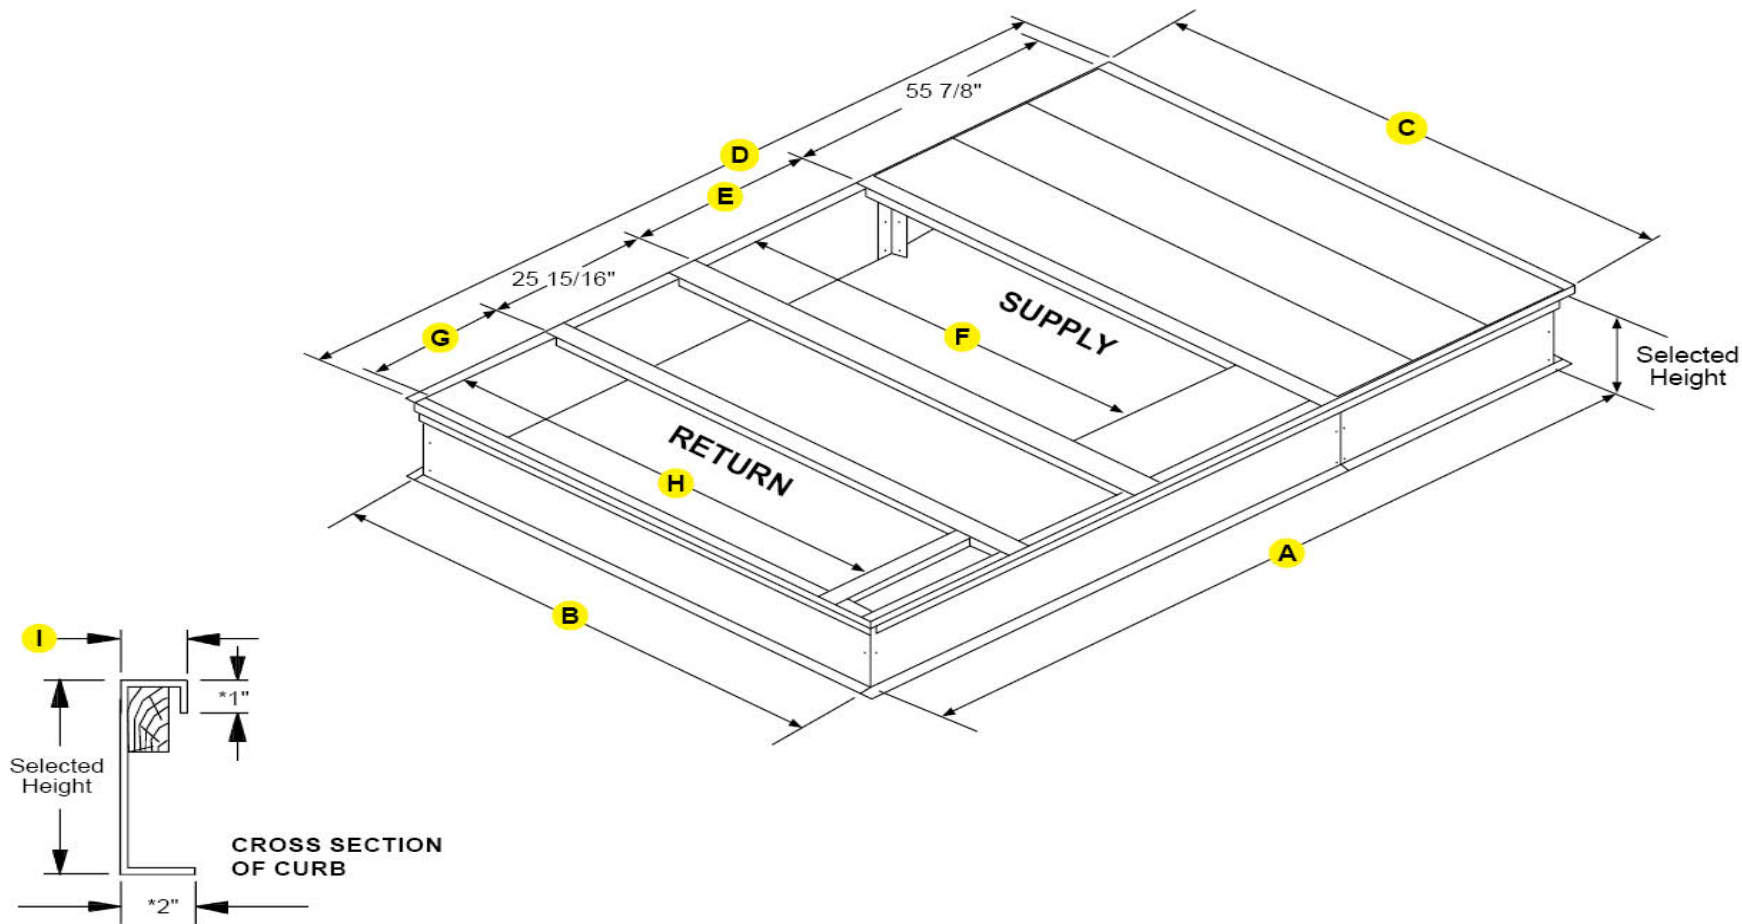

A - I.D.	B - I.D.	C - O.D.	D - O.D.	E	F	G	H	I	J
131.93	76.87	80.61	135.67	27.87	63.87	22.18	69.43	1.87	25.94

\*Flange dimensions may vary