

OPTIONS:
MATERIAL: 18ga. GALV STEEL
INSULATED PANELS (WHERE REQUIRED)
1" 1-1/2LB DUCT INSULATION (R VALUE 3.85)
GASKET PROVIDED WITH CURB
1 1/2" ADDED TO EXISTING CURB O.D.






DIMENSIONED AND TOLERENCED PER ANSI Y14.5M-1982

Attn: \_\_\_\_\_

Tag: \_\_\_\_\_

Approval: \_\_\_\_\_

REVISIONS				
REV.	ECO#	DESCRIPTION	DATE	APPROVED
1		INITIAL DRAWING	2/24/14	SRP
2		UPDATE TO NEW 3X3 DESIGN	4/15/2019	HMH

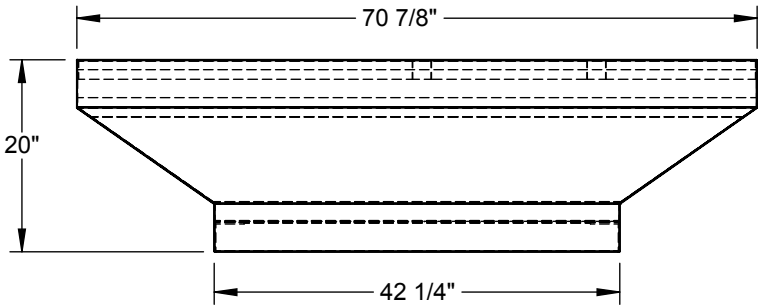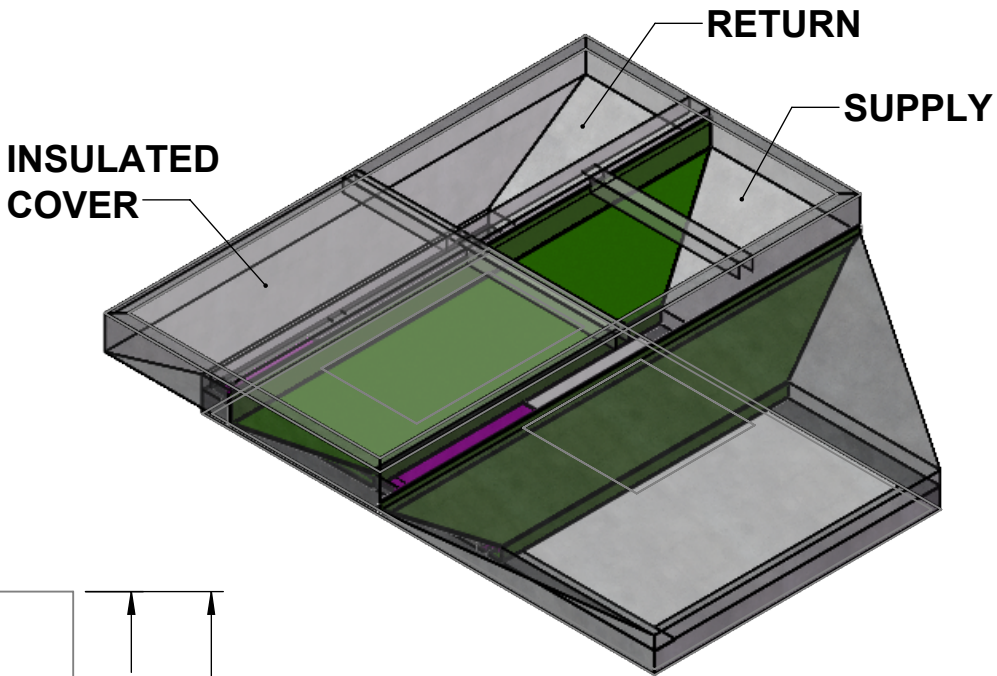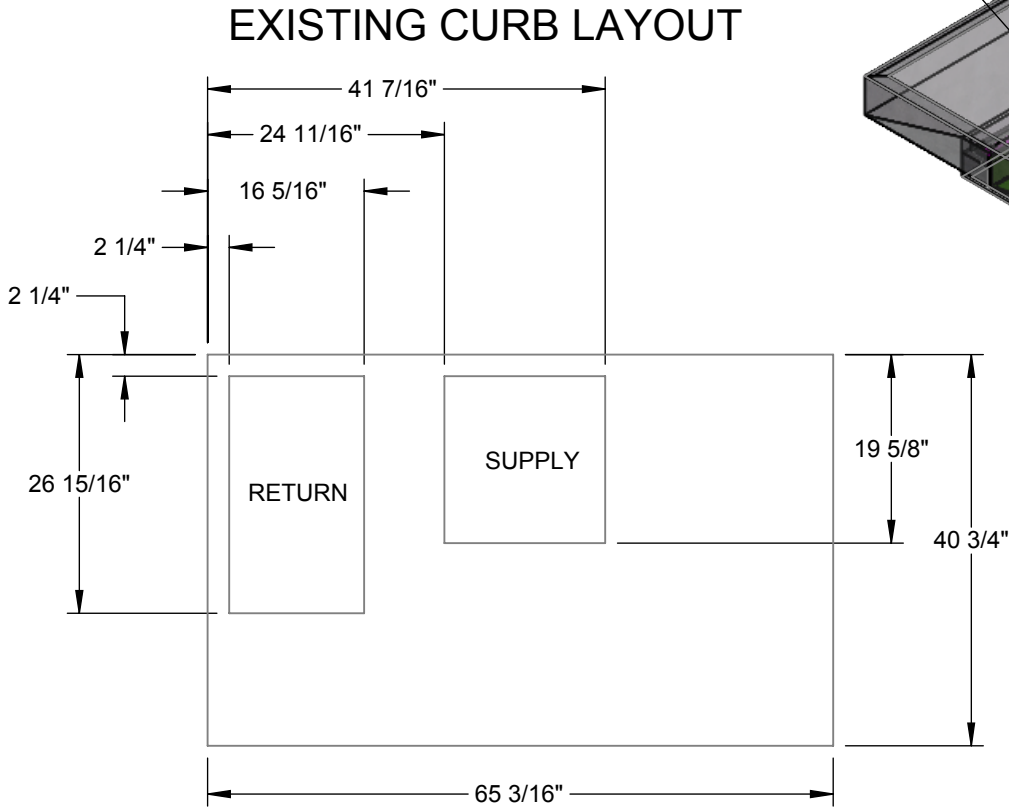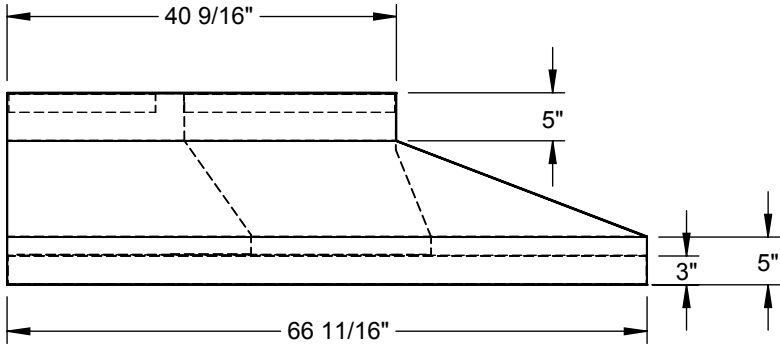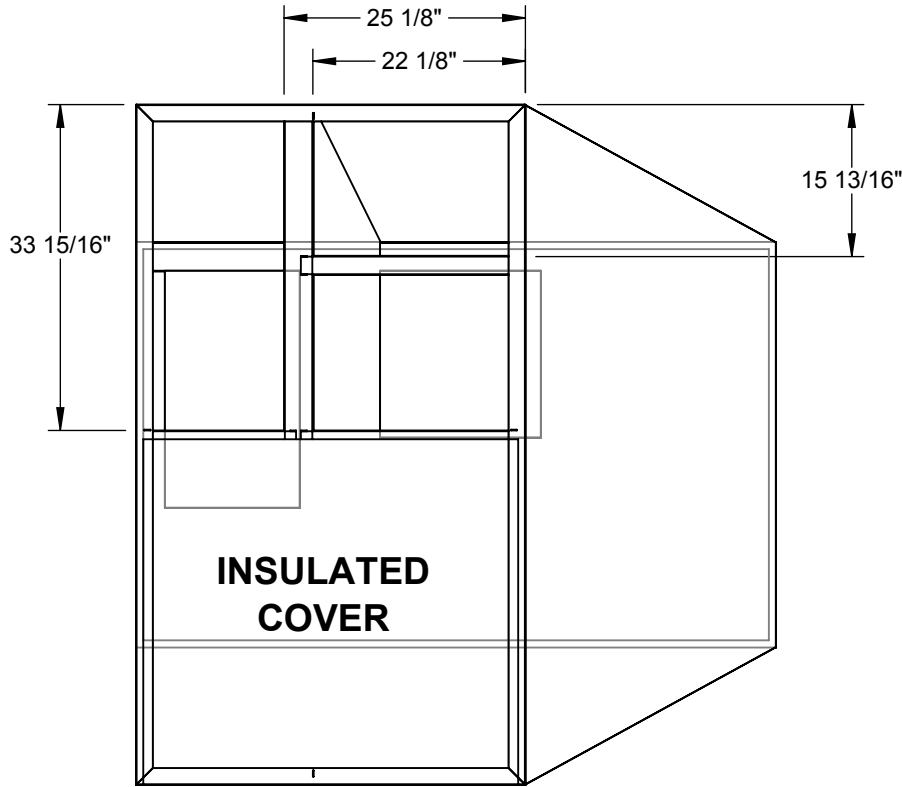

CURB SHOWN IS CDI STANDARD CONFIGURATION CDI RESERVES THE RIGHT TO CHANGE LAYOUT WITHOUT NOTIFICATION. IF CURB IS NEEDED IN A DIFFERENT CONFIGURATION CDI MUST BE NOTIFIED PRIOR TO PLACING AN ORDER.

OPERATIONAL HEIGHT OF CDI ADAPTER IS 3" LESS THAN OVERALL CURB HEIGHT SHOWN.

THIS DRAWING & THE INFORMATION CONTAINED THEREIN IS THE CONFIDENTIAL, PROPRIETARY INFORMATION OF CRYSTAL DISTRIBUTION INC., & MAY NOT BE USED OR REPRODUCED WITHOUT THE APPROVAL OF CRYSTAL DISTRIBUTION, INC. ALL RIGHTS RESERVED		APPROVALS		DATE	TITLE/FILE NAME:  1-3100-4000			
		DRAWN: <b>hhorn</b>		4/9/2019				
		CHECKED:						
				DIMENSIONS ARE AS FOLLOWS: 1.00 in [25.40 mm]				
<div>*VERIFY EXISTING CURB OD</div> <div>*VERIFY SUPPLY AND RETURN OPENINGS</div> <div>*NOTE ANY CHANGES</div> <div>*CALL WITH ANY QUESTIONS</div> <div>*FAX BACK IF DRAWING IS OK AS IS</div>		<div>3RD ANGLE PROJECTION</div> <div></div>	<div></div> <div>Contact us @ <a href="http://www.cdicurbs.com">www.cdicurbs.com</a> or 1-888-234-7001</div>		APPROXIMATE CURB WEIGHT (LBS.)		ECO #:	REV:
					106.85			<b>1</b>
							SCALE: 1:20	SHEET: 1 OF 7